

  
 NORTH  
 Index of Basins

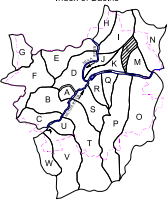

SHEET NO 1 OF 1

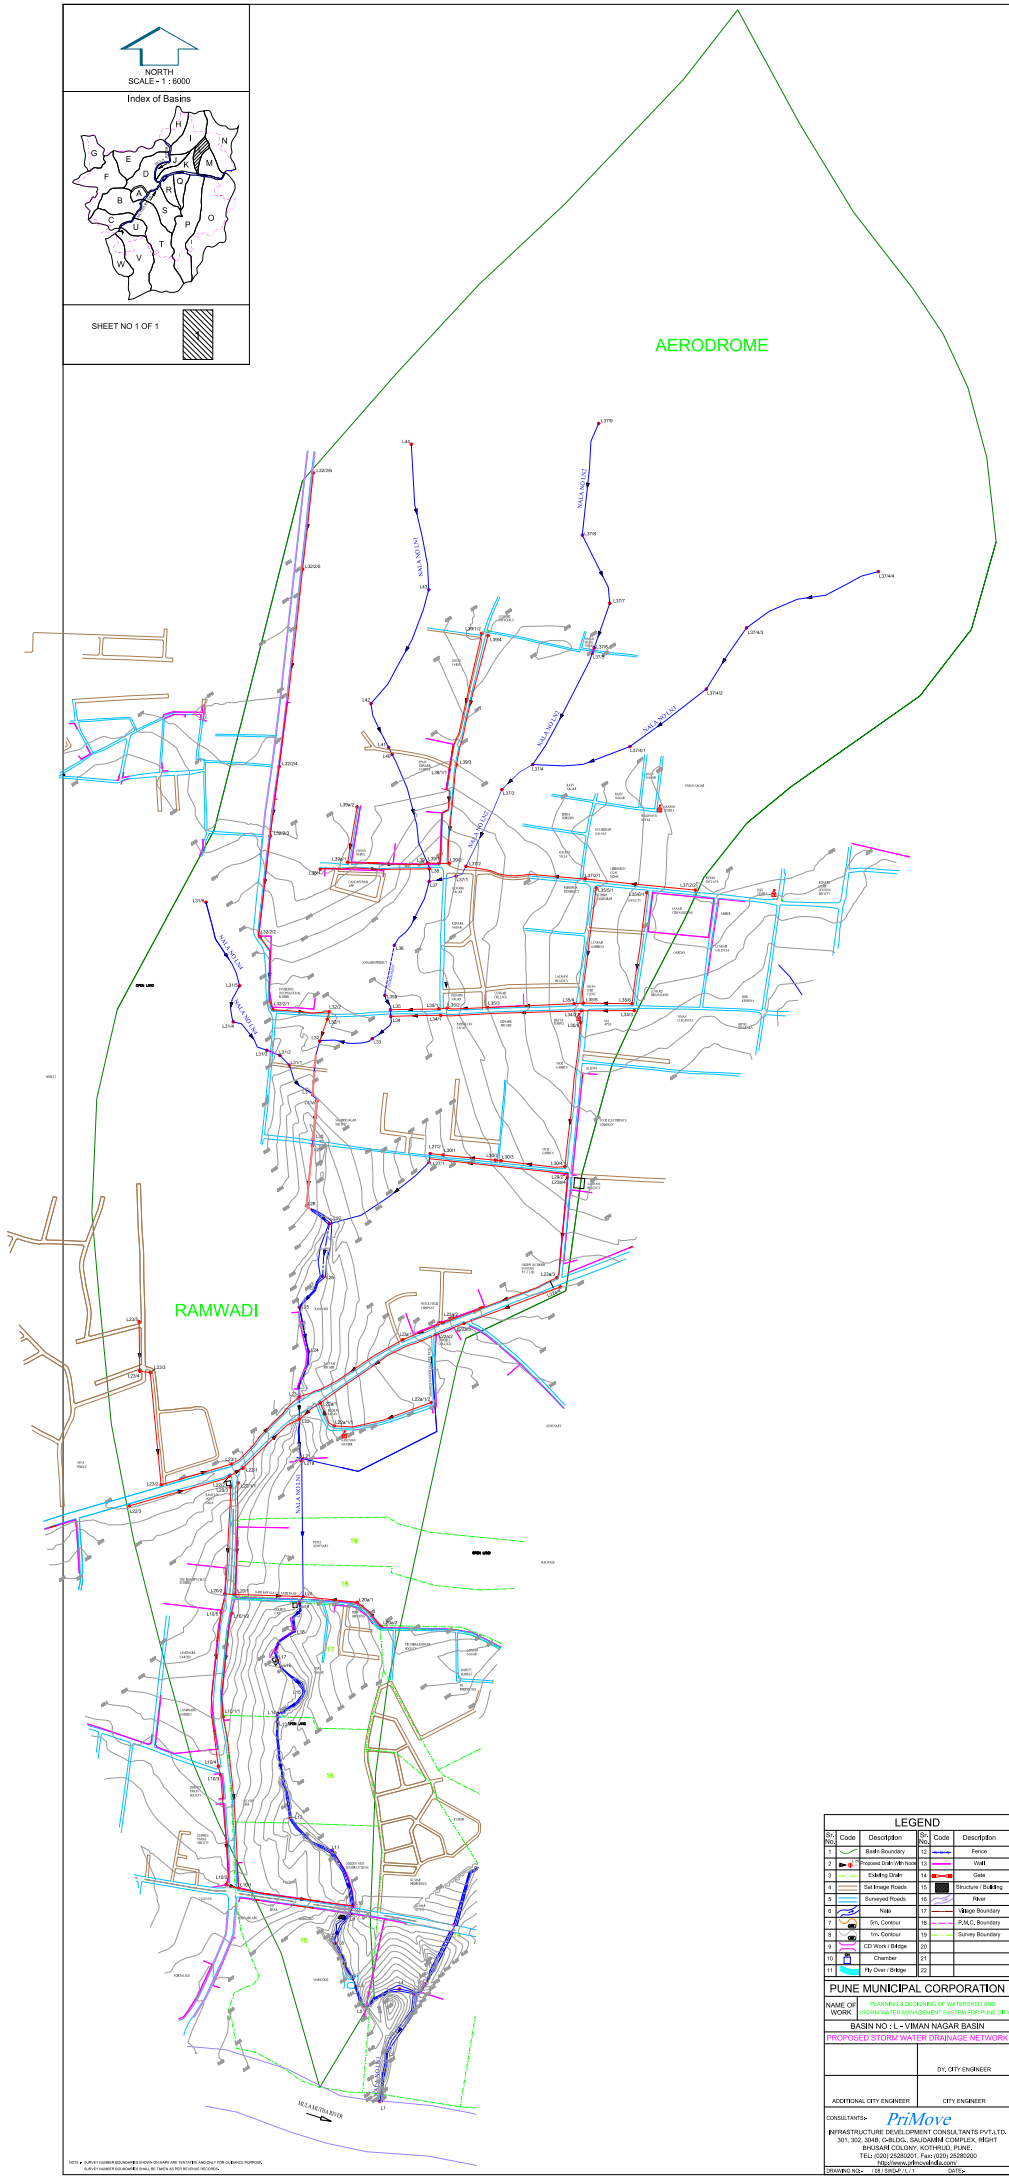

**LEGEND**

Sl. Code	Description	Sl. Code	Description
1	Basin Boundary	12	Fence
2	Proposed Drain (W/Flow)	13	Wall

**PUNE MUNICIPAL CORPORATION**  
 WORK: STORM WATER MANAGEMENT SYSTEM FOR PUNE CITY  
 BASIN NO : L - VIMAN NAGAR BASIN  
 PROPOSED STORM WATER DRAINAGE NETWORK

D/CITY ENGINEER

ADDITIONAL CITY ENGINEER      CITY ENGINEER

CONSULTANT: **PrMove**  
 INFRASTRUCTURE DEVELOPMENT CONSULTANTS PVT.LTD.  


